



DEPARTMENT OF REGULATORY AND ECONOMIC RESOURCES (RER)  
BOARD AND CODE ADMINISTRATION DIVISION

## NOTICE OF ACCEPTANCE (NOA)

MIAMI-DADE COUNTY, FLORIDA  
PRODUCT CONTROL SECTION  
11805 SW 26 Street, Room 208  
Miami, Florida 33175-2474  
T (786) 315-2590 F (786) 315-2599

[www.miamidade.gov/economy](http://www.miamidade.gov/economy)

**Kawneer Company, Inc.**  
**555 Guthridge Court**  
**Norcross, GA 30092**

### SCOPE:

This NOA is being issued under the applicable rules and regulations governing the use of construction materials. The documentation submitted has been reviewed and accepted by Miami-Dade County RER-Product Control Section to be used in Miami-Dade County and other areas where allowed by the Authority Having Jurisdiction (AHJ).

This NOA shall not be valid after the expiration date stated below. The Miami-Dade County Product Control Section (In Miami-Dade County) and/or the AHJ (in areas other than Miami-Dade County) reserve the right to have this product or material tested for quality assurance purposes. If this product or material fails to perform in the accepted manner, the manufacturer will incur the expense of such testing and the AHJ may immediately revoke, modify, or suspend the use of such product or material within their jurisdiction. RER reserves the right to revoke this acceptance, if it is determined by Miami-Dade County Product Control Section that this product or material fails to meet the requirements of the applicable building code. This product is approved as described herein, and has been designed to comply with the Florida Building Code, including the High Velocity Hurricane Zone.

### DESCRIPTION: Series "AA900 ISOWEB" Outswing Aluminum Casement Window – S.M.I.

**APPROVAL DOCUMENT:** Drawing No. **1546**, Series titled "AA900 ISOWEB Out-Swing S.M.I. Casement Window", sheets 01 through 06 of 06, dated 07/09/07 with revision "B1", dated 06/27/12, prepared by W. W. Schaefer Engineering & Consulting, P. A., signed and sealed by Warren W. Schaefer, P. E., bearing the Miami-Dade County Product Control Section Renewal Stamp with the Notice of Acceptance number and Expiration Date by the Miami-Dade County Product Control Section.

### MISSILE IMPACT RATING: Small Missile Impact Resistant

**LABELING:** Each unit shall bear a permanent label with the manufacturer's name or logo, city, state, model/ series, and following statement: "Miami-Dade County Product Control Approved", unless otherwise noted herein.

**REVISION** of this NOA shall be considered after a renewal application has been filed and there has been no change in the applicable building code negatively affecting the performance of this product.

**TERMINATION** of this NOA will occur after the expiration date or if there has been a revision or change in the materials, use, and/or manufacture of the product or process. Misuse of this NOA as an endorsement of any product, for sales, advertising or any other purposes shall automatically terminate this NOA. Failure to comply with any section of this NOA shall be cause for termination and removal of NOA.

**ADVERTISEMENT:** The NOA number preceded by the words Miami-Dade County, Florida, and followed by the expiration date may be displayed in advertising literature. If any portion of the NOA is displayed, then it shall be done in its entirety.

**INSPECTION:** A copy of this entire NOA shall be provided to the user by the manufacturer or its distributors and shall be available for inspection at the job site at the request of the Building Official.

This NOA **renews NOA No. 11-1027.08** and consists of this page 1 and evidence pages E-1, E-2 and E-3, as well as approval document mentioned above.

The submitted documentation was reviewed by **Jaime D. Gascon, P. E.**



*J. Gascon*  
*10/19/12*

NOA No. 12-0813.05  
Expiration Date: December 27, 2017  
Approval Date: October 25, 2012  
Page 1

**NOTICE OF ACCEPTANCE: EVIDENCE SUBMITTED**

**A. DRAWINGS**

1. Manufacturer's die drawings and sections.  
*(Submitted under previous NOA No. 07-0810.04)*
2. Drawing No. **1546**, Series titled "AA900 ISOWEB Out-Swing S.M.I. Casement Window", sheets 01 through 06 of 06, dated 07/09/07 with revision "**B1**", dated 06/27/12, prepared by W. W. Schaefer Engineering & Consulting, P. A., signed and sealed by Warren W. Schaefer, P. E.

**B. TESTS**

1. Test reports on: 1) Air Infiltration Test, per FBC, TAS 202-94  
2) Uniform Static Air Pressure Test, Loading per FBC TAS 202-94  
3) Water Resistance Test, per FBC, TAS 202-94  
4) Small Missile Impact Test per FBC, TAS 201-94  
5) Large Missile Impact Test per FBC, TAS 201-94  
6) Cyclic Wind Pressure Loading per FBC, TAS 203-94  
7) Forced Entry Test, per FBC 2411.3.2.1, TAS 202-94  
along with marked-up drawings and installation diagram of an outswing Aluminum casement window, prepared by Hurricane Testing Laboratory, LLC, Test Report No. **HTL-G049-0301-07**, dated 06/06/07, signed and sealed by Vinu J. Abraham, P. E.  
*(Submitted under previous NOA No. 07-0810.04)*

**C. CALCULATIONS**


1. Anchor verification calculations and structural analysis, complying with **FBC-2010**, prepared by W. W. Schaefer Engineering & Consulting, P.A., dated 01/05/12, signed and sealed by Warren W. Schaefer, P. E.
2. Glazing complies with ASTM E1300-98/ 02

**D. QUALITY ASSURANCE**

1. Miami-Dade Department of Regulatory and Economic Resources (RER).

**E. MATERIAL CERTIFICATIONS**

1. Notice of Acceptance No. **11-0624.01** issued to **E.I. DuPont DeNemours & Co., Inc.** for their "**DuPont Butacite® PVB Interlayer**" dated 09/08/11, expiring on 12/11/16.
2. Notice of Acceptance No. **11-1102.11** issued to **Solutia, Inc.** for their "**Saflex Clear and Color Glass Interlayers**" dated 06/14/12, expiring on 05/21/16.

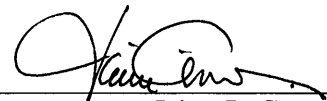

Jaime D. Gascon, P. E.

Product Control Section Supervisor

NOA No. 12-0813.05

Expiration Date: December 27, 2017

Approval Date: October 25, 2012

**NOTICE OF ACCEPTANCE: EVIDENCE SUBMITTED**

**E. MATERIAL CERTIFICATIONS (CONTINUED)**

3. Test Report No. **ATI-06520.02-106-18**, prepared by Architectural Testing, Inc., dated 12/01/06, issued to Ensinger, Inc. part "Insulbar Tecatherm 66 GF" (Thermal Barrier), signed and sealed by Joseph A. Reed, P. E.:
  - a) **ASTM G155-00ae1** "Standard Practice for Operating Xenon Arc Apparatus for Exposure of Non-Metallic Materials" accelerated weathering,
  - b) **ASTM D638-03** "Standard Test Methods for Tensile Properties of Plastics",
  - c) **ASTM D635-98** "Standard Test Method for Rate of Burning and/or Extent and Time of Burning of Self-Supporting Plastics in a Horizontal Position",
  - d) **ASTM D2843-99** "Standard Test Method for Density of Smoke from the Burning or Decomposition of Plastics" and
  - e) **ASTM D1929-96** "Standard Test Method for Ignition Properties of Plastics"  
(Submitted under previous NOA No. 07-0810.04)

**F. STATEMENTS**

1. Statement letter of the exterior sealant change from "DOW Corning InstantGlaze" to "Novaguard SBC40-M170", dated 06/26/12, signed by Warren W. Schaefer, P. E.
2. Statement letter of conformance and compliance with the FBC-2007, **FBC-2010** and ANSI/ AAMA/ NWWDA 101/ I.S. 2-97, dated 10/10/11 signed and sealed by Warren W. Schaefer, P. E.  
(Submitted under previous NOA No. 11-1027.08)
3. Statement letter of no financial interest and independence, dated 10/10/11, signed and sealed by Warren W. Schaefer, P. E.  
(Submitted under previous NOA No. 11-1027.08)
4. Proposal No. **11-0976** issued by Product Control for the change of, or for the addition of the "GE Momentive RGS 7700" exterior sealant, dated 08/30/2011, signed by Manuel Perez, P. E.  
(Submitted under previous NOA No. 11-1027.08)
5. Statement letter of conformance, no financial interest, compliance and compliance with the ANSI/ AAMA/ NWWDA 101/ I.S. 2-97, FBC-2004 and FBC-2007 including supplements, dated 07/31/07, prepared by W. W. Schaefer Engineering & Consulting, P.A., signed and sealed by Warren W. Schaefer, P. E.  
(Submitted under previous NOA No. 07-0810.04)
6. Laboratory compliance letter for Test Report No. **HTL-G049-0301-07**, issued by Hurricane Test Laboratory, LLC, dated 06/06/07, signed and sealed by Vinu J. Abraham, P. E.  
(Submitted under previous NOA No. 07-0810.04)



Jaime D. Gascon, P. E.

Product Control Section Supervisor

NOA No. 12-0813.05

Expiration Date: December 27, 2017

Approval Date: October 25, 2012

**Kawneer Company, Inc.**


**NOTICE OF ACCEPTANCE: EVIDENCE SUBMITTED**

**F. STATEMENTS (CONTINUED)**

7. Laboratory compliance letter for Test Report No. **ATI-06520.02-106-18**, issued by Architectural Testing, Inc., dated 12/01/06, signed and sealed by Joseph A. Reed, P. E.  
*(Submitted under previous NOA No. 07-0810.03)*

**G. OTHERS**

1. Notice of Acceptance No. **11-1027.08**, issued to Kawneer Company, Inc. for their Series **"AA900 ISOWEB Outswing Aluminum Casement Window – S.M.I."**, approved on 01/19/12 and expiring on 12/27/12.

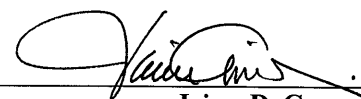

Jaime D. Gascon, P. E.


Product Control Section Supervisor

NOA No. 12-0813.05

Expiration Date: December 27, 2017


Approval Date: October 25, 2012



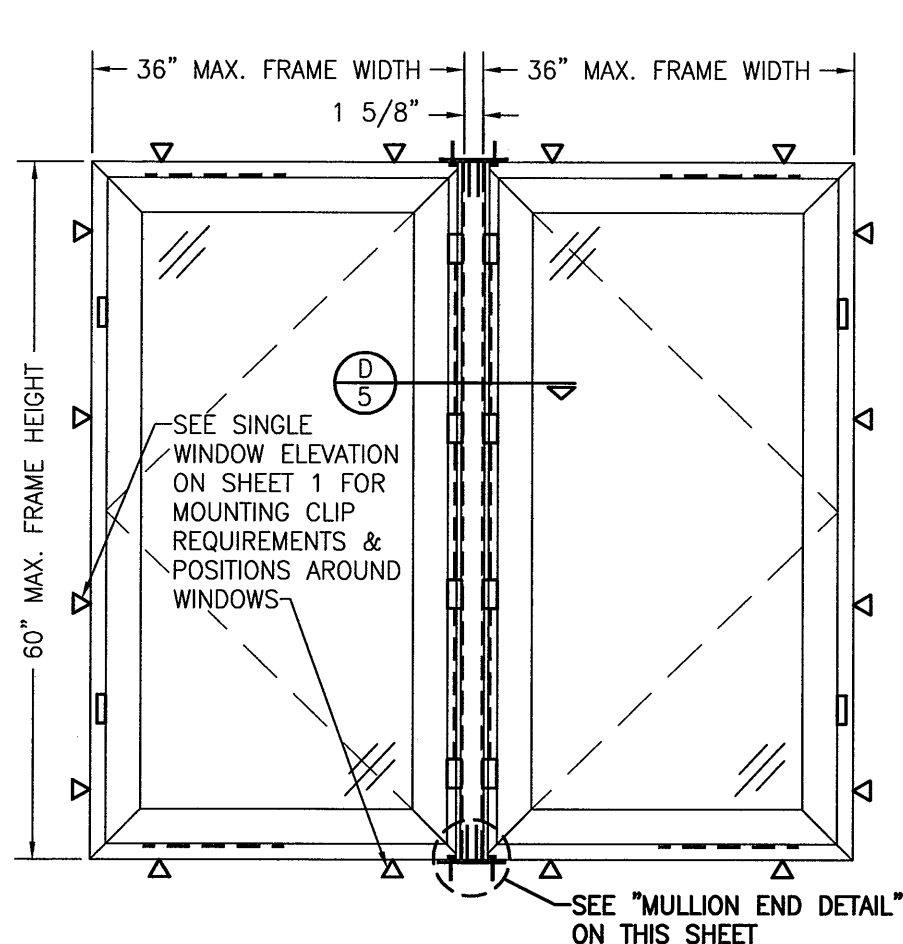


**EXTERIOR ELEVATION**  
**MULTIPLE WINDOWS ANCHORED WITH MOUNTING CLIPS**  
**(NO RECEPTOR)**

(MULTIPOINT LOCK, SNUBBER & SCISSOR HINGE CONDITION SHOWN. CAMLOCK & BUTT HINGE CONDITION ALSO APPLIES)  
 SCALE: 3/4"=1'-0"

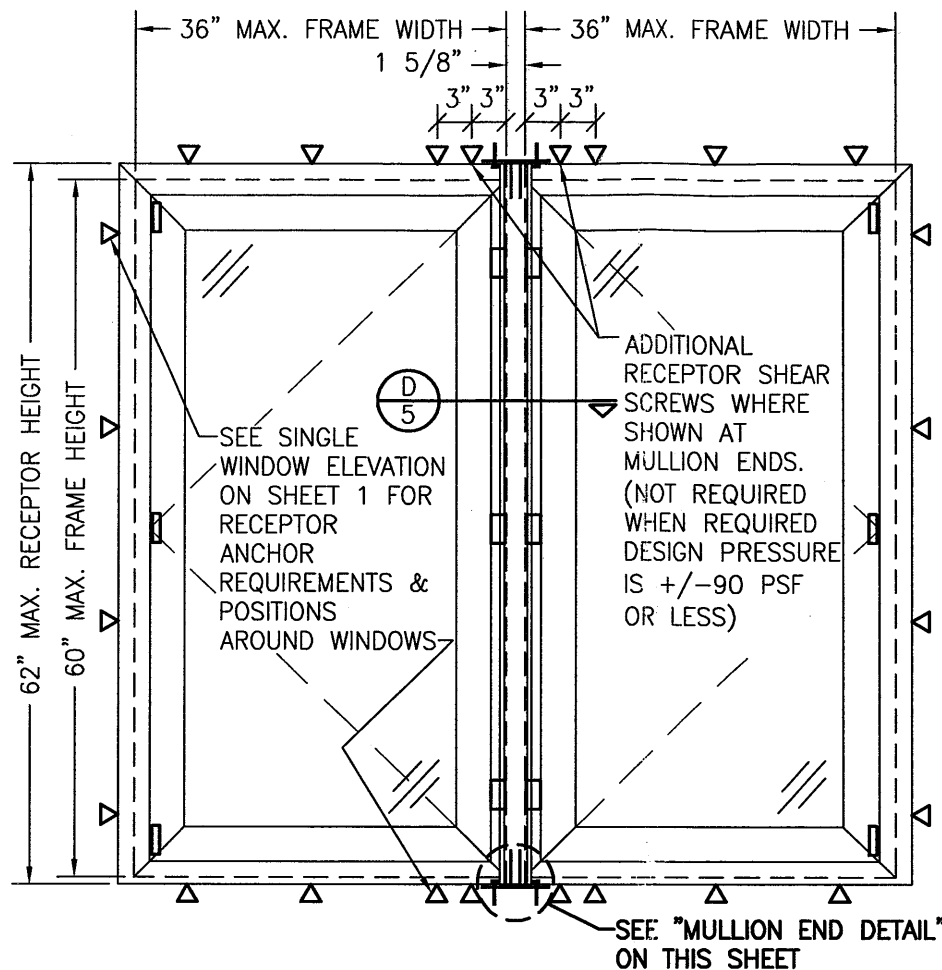



**EXTERIOR ELEVATION**  
**MULTIPLE WINDOWS ANCHORED WITH RECEPTOR**  
**(CAMLOCK & BUTT HINGE CONDITION SHOWN. MULTIPOINT LOCK, SNUBBER & SCISSOR HINGE CONDITION ALSO APPLIES)**

SCALE: 3/4"=1'-0"

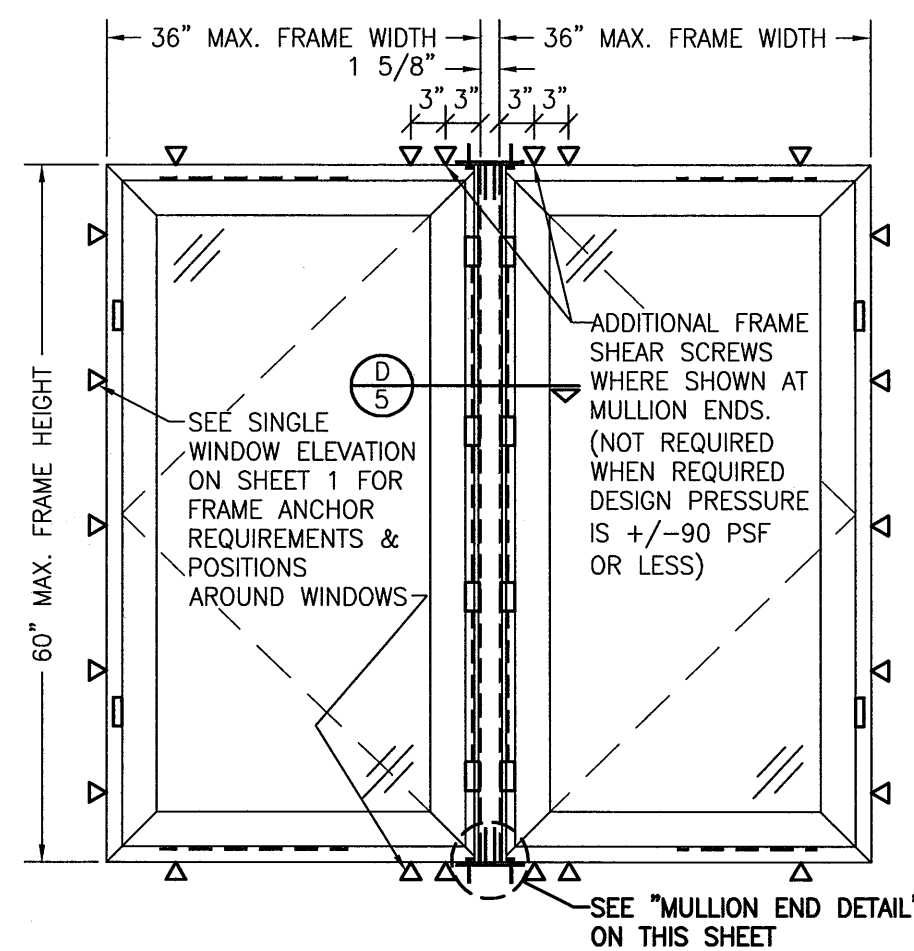

**EXTERIOR ELEVATION**  
**MULTIPLE WINDOW DIRECT MOUNTED**  
**WITH FRAME SHEAR SCREWS**  
**(NO RECEPTOR)**

(MULTIPOINT LOCK, SNUBBER & SCISSOR HINGE CONDITION SHOWN. CAMLOCK & BUTT HINGE CONDITION ALSO APPLIES)  
 SCALE: 3/4"=1'-0"

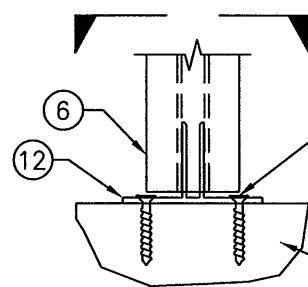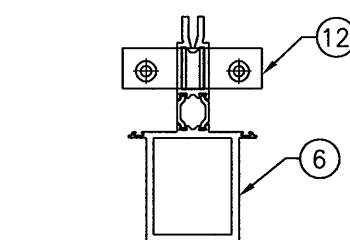

**MULLION END DETAIL**  
 (WINDOW FRAMES NOT SHOWN FOR CLARITY)  
 SCALE: N.T.S.


ANCHORS PER "FRAME ANCHOR REQUIREMENTS TABLE" ON SHEET 1 (2 PER CLIP)

SUBSTRATE BY OTHERS PER FRAME ANCHOR REQUIREMENTS TABLE

**MULTIPLE UNIT NOTES:**

1. FOR ALL DETAIL NOT SHOWN, SEE SINGLE WINDOW ELEVATION.
2. THERE IS NO LIMIT ON THE NUMBER OF WINDOWS THAT MAY BE COMBINED HORIZONTALLY INTO ONE OPENING PROVIDING THE OPENING IS DESIGNED TO SUPPORT ALL LOADS TRANSFERRED FROM THE WINDOWS & THEIR MULLIONS.
3. LOCK SIDE OF WINDOWS MAY BE AT MULLION SIDE OR OPENING SIDE.






PRODUCT RENEWED  
 as complying with the Florida  
 Building Code  
 Acceptance No. 12-0813.05  
 Expiration Date 12/27/2017  
 By *[Signature]*  
 Miami Dade Product Control

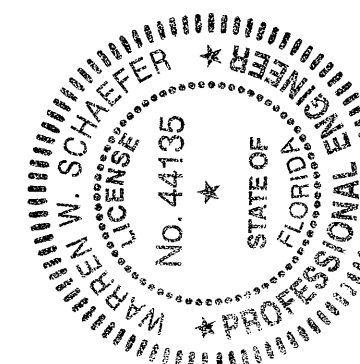


DRAWN BY: W.R.M.	CHECKED BY: W.W.S.
PLOT: 1=16	DATE: 07/09/07
DATE	BY
REVISION DESCRIPTION	NO.
<b>DRAWING TITLE</b> <b>AA900 ISOWEB OUT-SWING S.M.I. CASEMENT WINDOW</b>	
<b>CONSULTANTS</b> <b>W. W. SCHAEFER ENGINEERING &amp; CONSULTING, P.A. (CA 6809)</b> 7480 150TH COURT NORTH PALM BEACH GARDENS, FL 33418 PHONE: 561-744-3424	
<b>MANUFACTURER</b> <b>KAWNEER COMPANY, INC.</b> 555 GUTHRIE COURT NORCROSS, GA 30092 770-449-5555	
<b>CERTIFICATION</b> JUN 27 2012 WARREN W. SCHAEFER, P.E. P.E. NO. 44135	
<b>DRAWING NO.</b> 1546	<b>REV.</b> B
<b>SHEET NO.</b> 2	<b>OF</b> 6





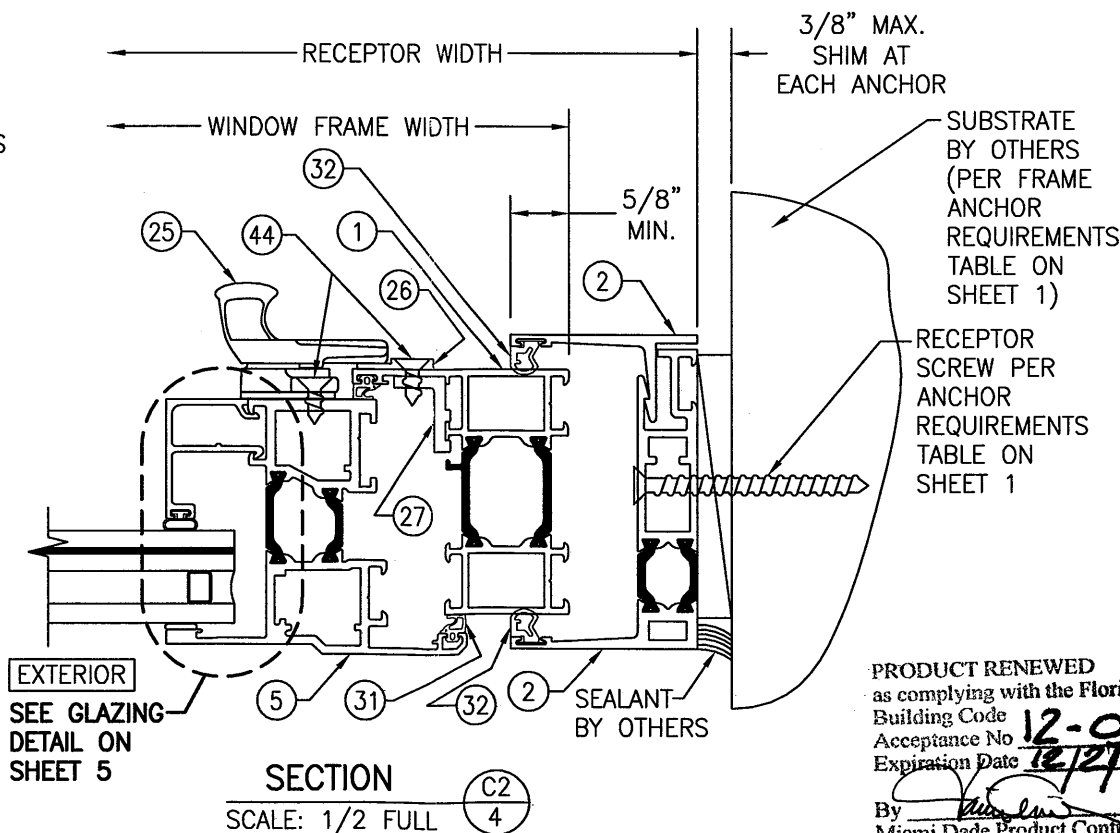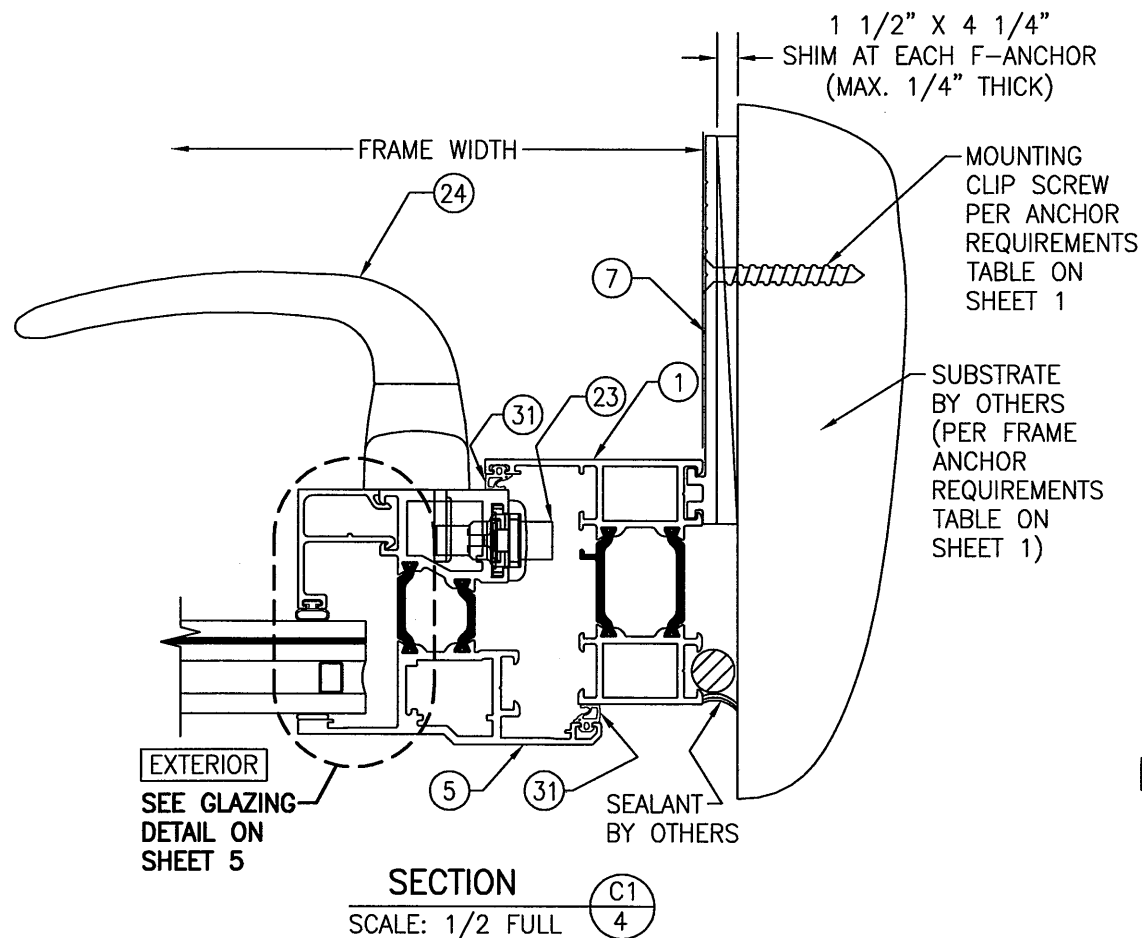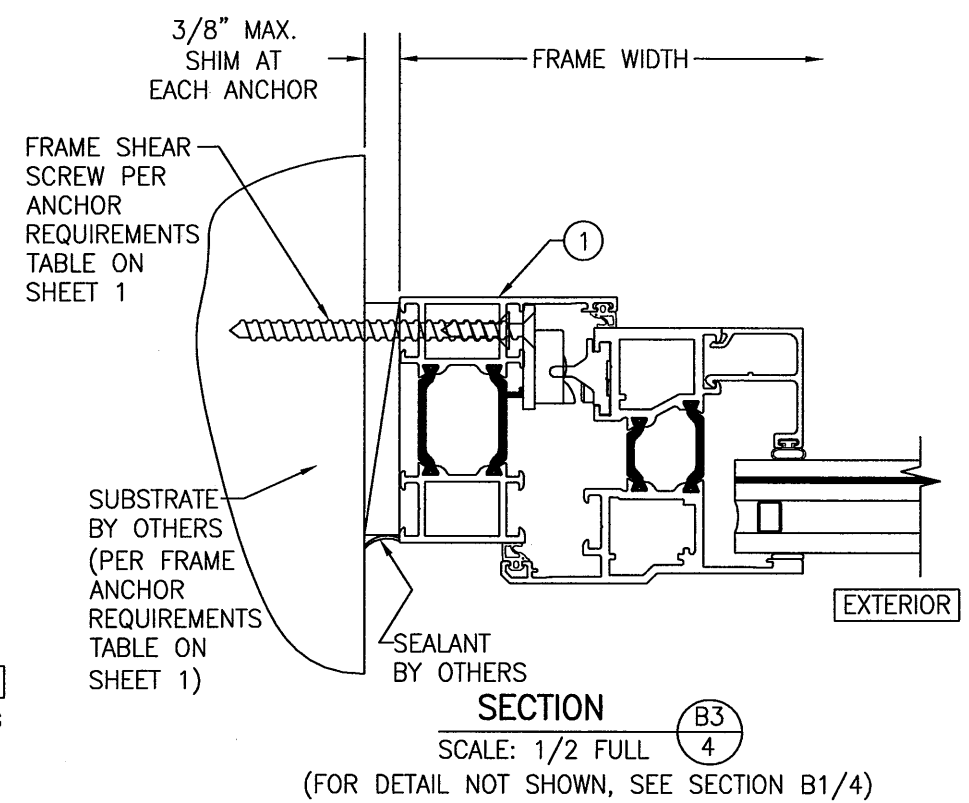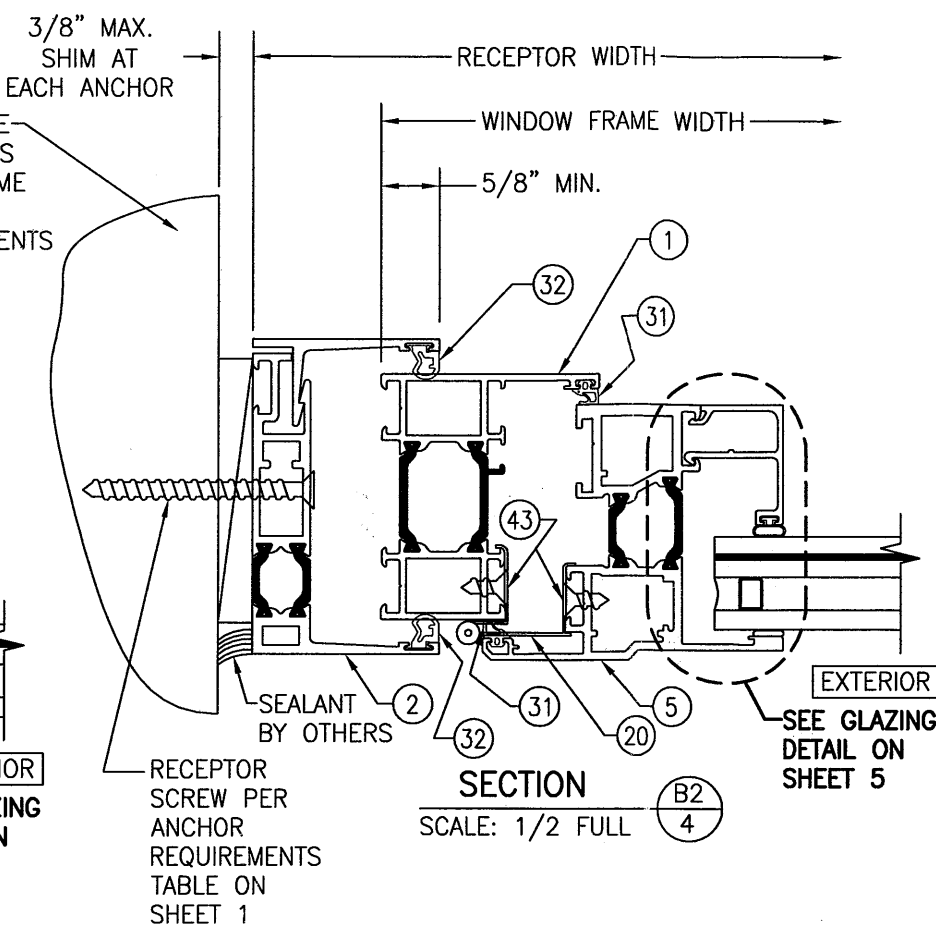
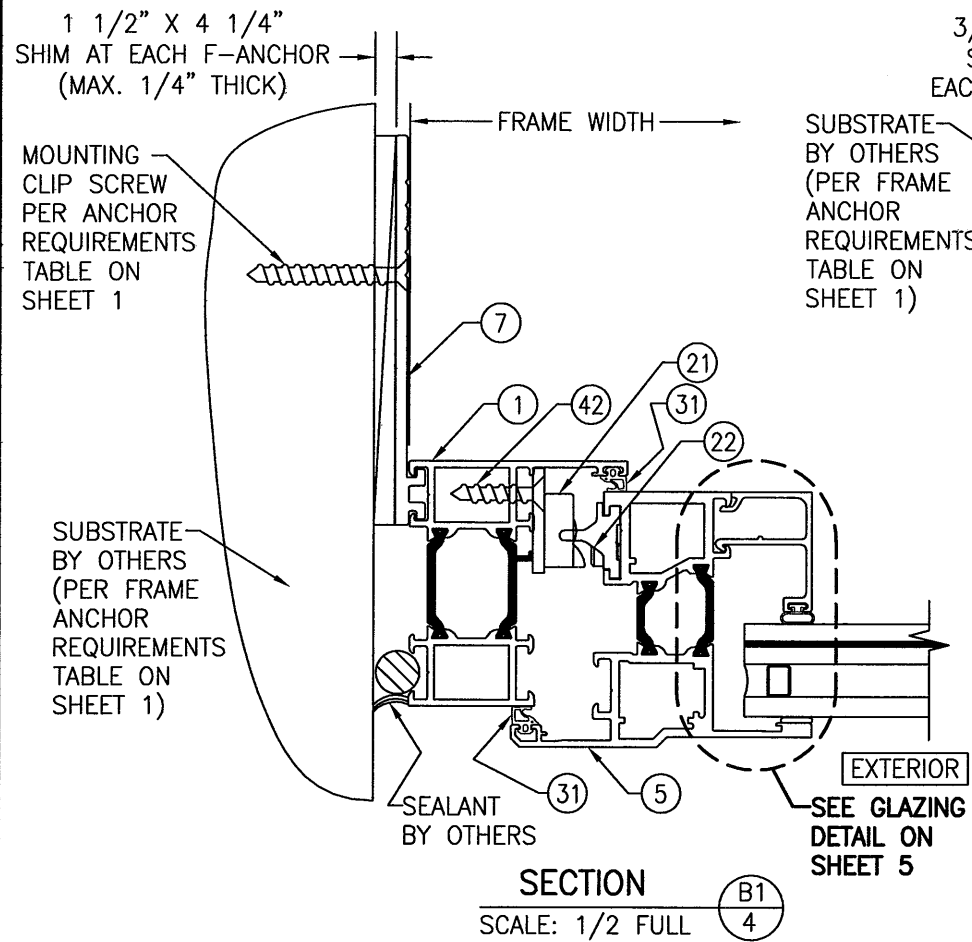


PRODUCT RENEWED  
as complying with the Florida  
Building Code  
Acceptance No. 12-0813.05  
Expiration Date 12/27/2017  
By *[Signature]*  
Miami Dade Product Control

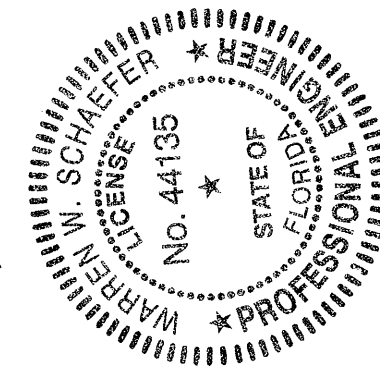


DRAWING TITLE  <b>AA900 ISOWEB OUT-SWING S.M.I. CASEMENT WINDOW</b>	DRAWN BY: W.R.M.		CHECKED BY: W.W.S.		
	PLOT: 1=2		DATE: 07/09/07		
	NO.	REVISION	DESCRIPTION	BY	DATE
CONSULTANTS <b>W. W. SCHAEFER ENGINEERING &amp; CONSULTING, P.A. (CA 6809)</b>  7480 150TH COURT NORTH PALM BEACH GARDENS, FL 33418 PHONE: 561-744-3424	MANUFACTURER  <b>KAWNEER COMPANY, INC.</b> 555 GUTHRIDGE COURT NORCROSS, GA 30092 770-449-5555				
<u>CERTIFICATION</u>  JUN 27 2012  WARREN W. SCHAEFER, P.E. P.E. NO. 44135					
DRAWING NO. <b>1546</b>	REV. <b>B</b>				
SHEET NO. <b>4</b> OF <b>6</b>					




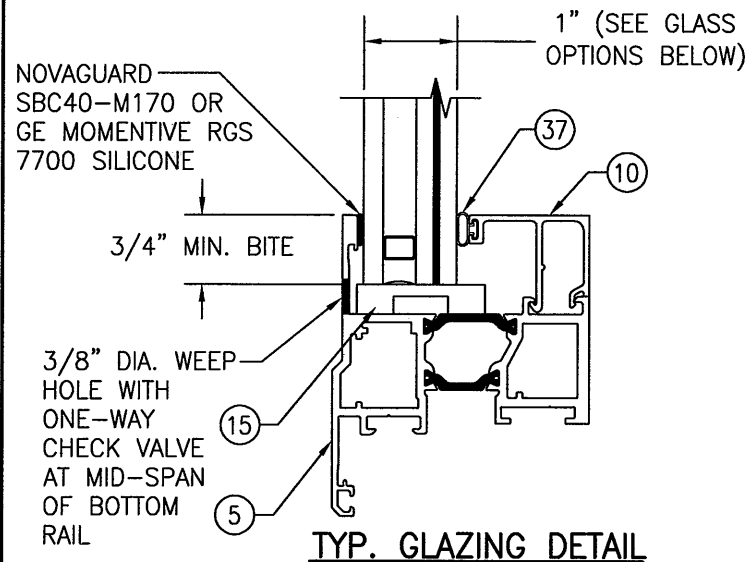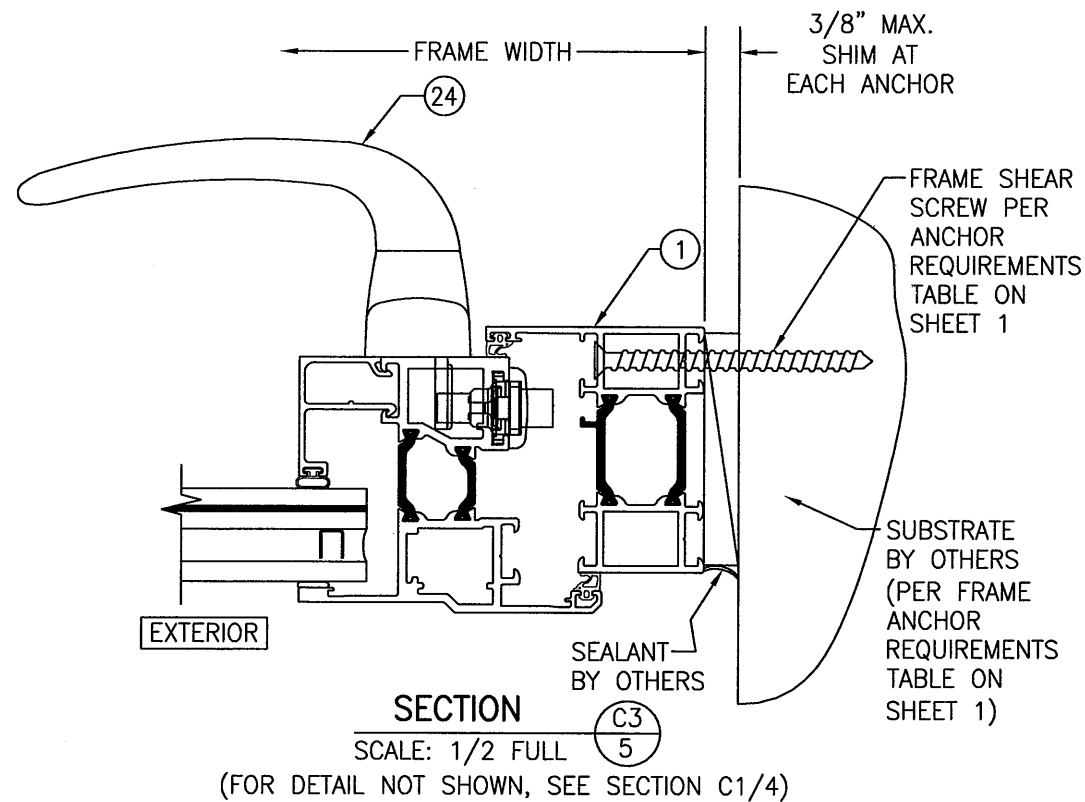


- GLASS OPTION 1: 1" LAMINATED I.G. (3/16" HT.ST./0.030" DUPONT BUTACITE PVB/3/16" HT.ST. INTERIOR; 3/8" AIR SPACE; 3/16" TEMP. EXTERIOR)
- GLASS OPTION 2: 1" LAMINATED I.G. (3/16" HT.ST./0.030" SOLUTIA SAFLEX III PVB/3/16" HT.ST. INTERIOR; 3/8" AIR SPACE; 3/16" TEMP. EXTERIOR)
- GLASS OPTION 3: 1" LAMINATED I.G. (3/16" HT.ST./0.060" SOLUTIA SAFLEX III PVB/3/16" HT.ST. INTERIOR; 3/8" AIR SPACE; 3/16" TEMP. EXTERIOR)
- GLASS OPTION 4: 1" LAMINATED I.G. (3/16" HT.ST./0.060" DUPONT BUTACITE PVB/3/16" HT.ST. INTERIOR; 3/8" AIR SPACE; 3/16" TEMP. EXTERIOR)

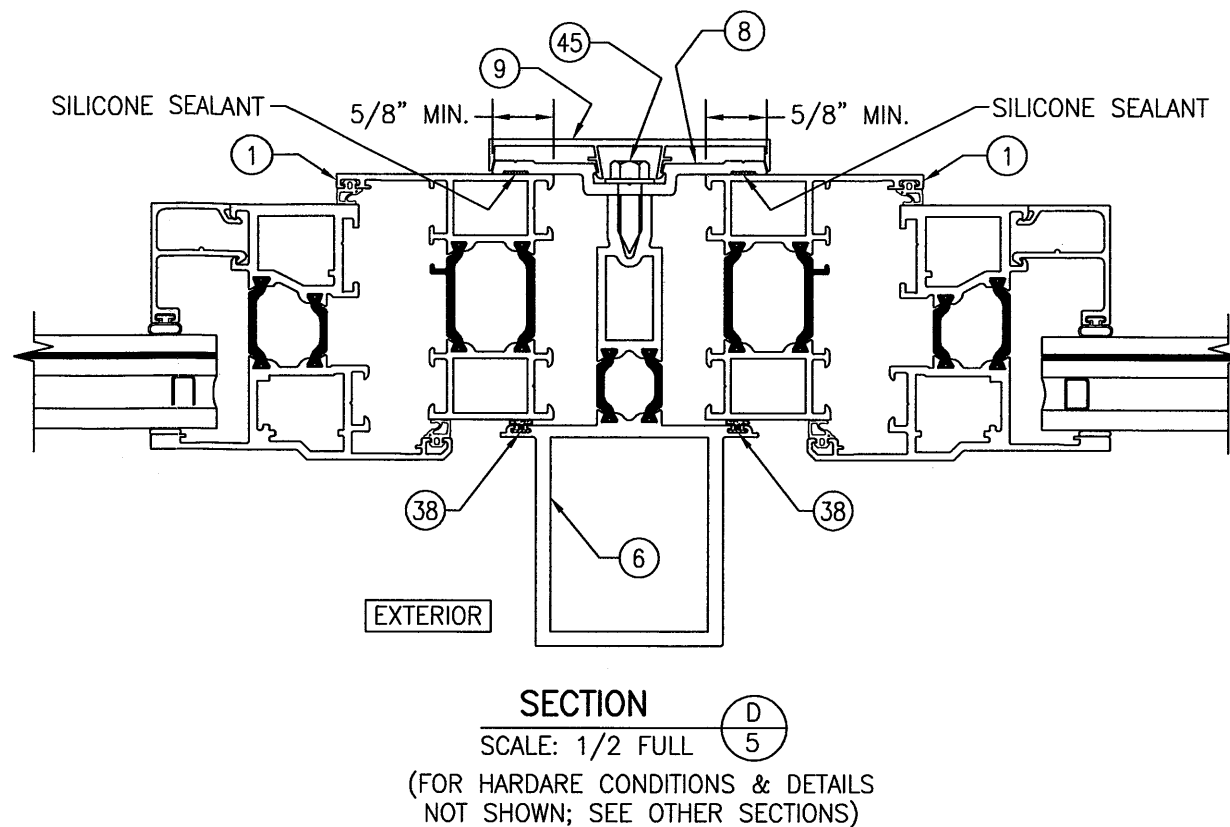

PRODUCT RENEWED  
as complying with the Florida  
Building Code  
Acceptance No. 12-0813.05  
Expiration Date 12/27/2017  
By *Warren W. Schaefer*  
Miami Dade Product Control

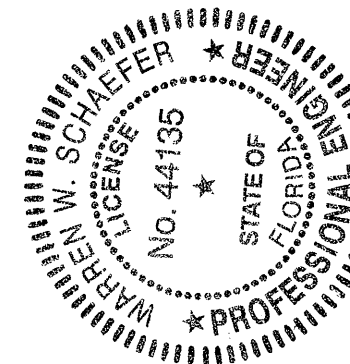


DRAWN BY: W.R.M.		CHECKED BY: W.W.S.	
PLOT: 1=2		DATE: 07/09/07	
NO.	REVISION	DESCRIPTION	DATE
1	1	1	1
DRAWING TITLE: AA900 ISOWEB OUT-SWING S.M.I. CASEMENT WINDOW			
CONSULTANTS		MANUFACTURER	
W. W. SCHAEFER ENGINEERING & CONSULTING, P.A. (CA 6809)		KAWNEER COMPANY, INC.	
7480 150TH COURT NORTH PALM BEACH GARDENS, FL 33418 PHONE: 561-744-3424		555 GUTHRIDGE COURT NORCROSS, GA 30092 770-449-5555	
CERTIFICATION		JUN 27 2012	
WARREN W. SCHAEFER, P.E.		WARREN W. SCHAEFER, P.E.	
No. 44135		No. 44135	
STATE OF FLORIDA		STATE OF FLORIDA	
PROFESSIONAL ENGINEER		PROFESSIONAL ENGINEER	
DRAWING NO. 1546		REV. B	
SHEET NO. 5		OF 6	

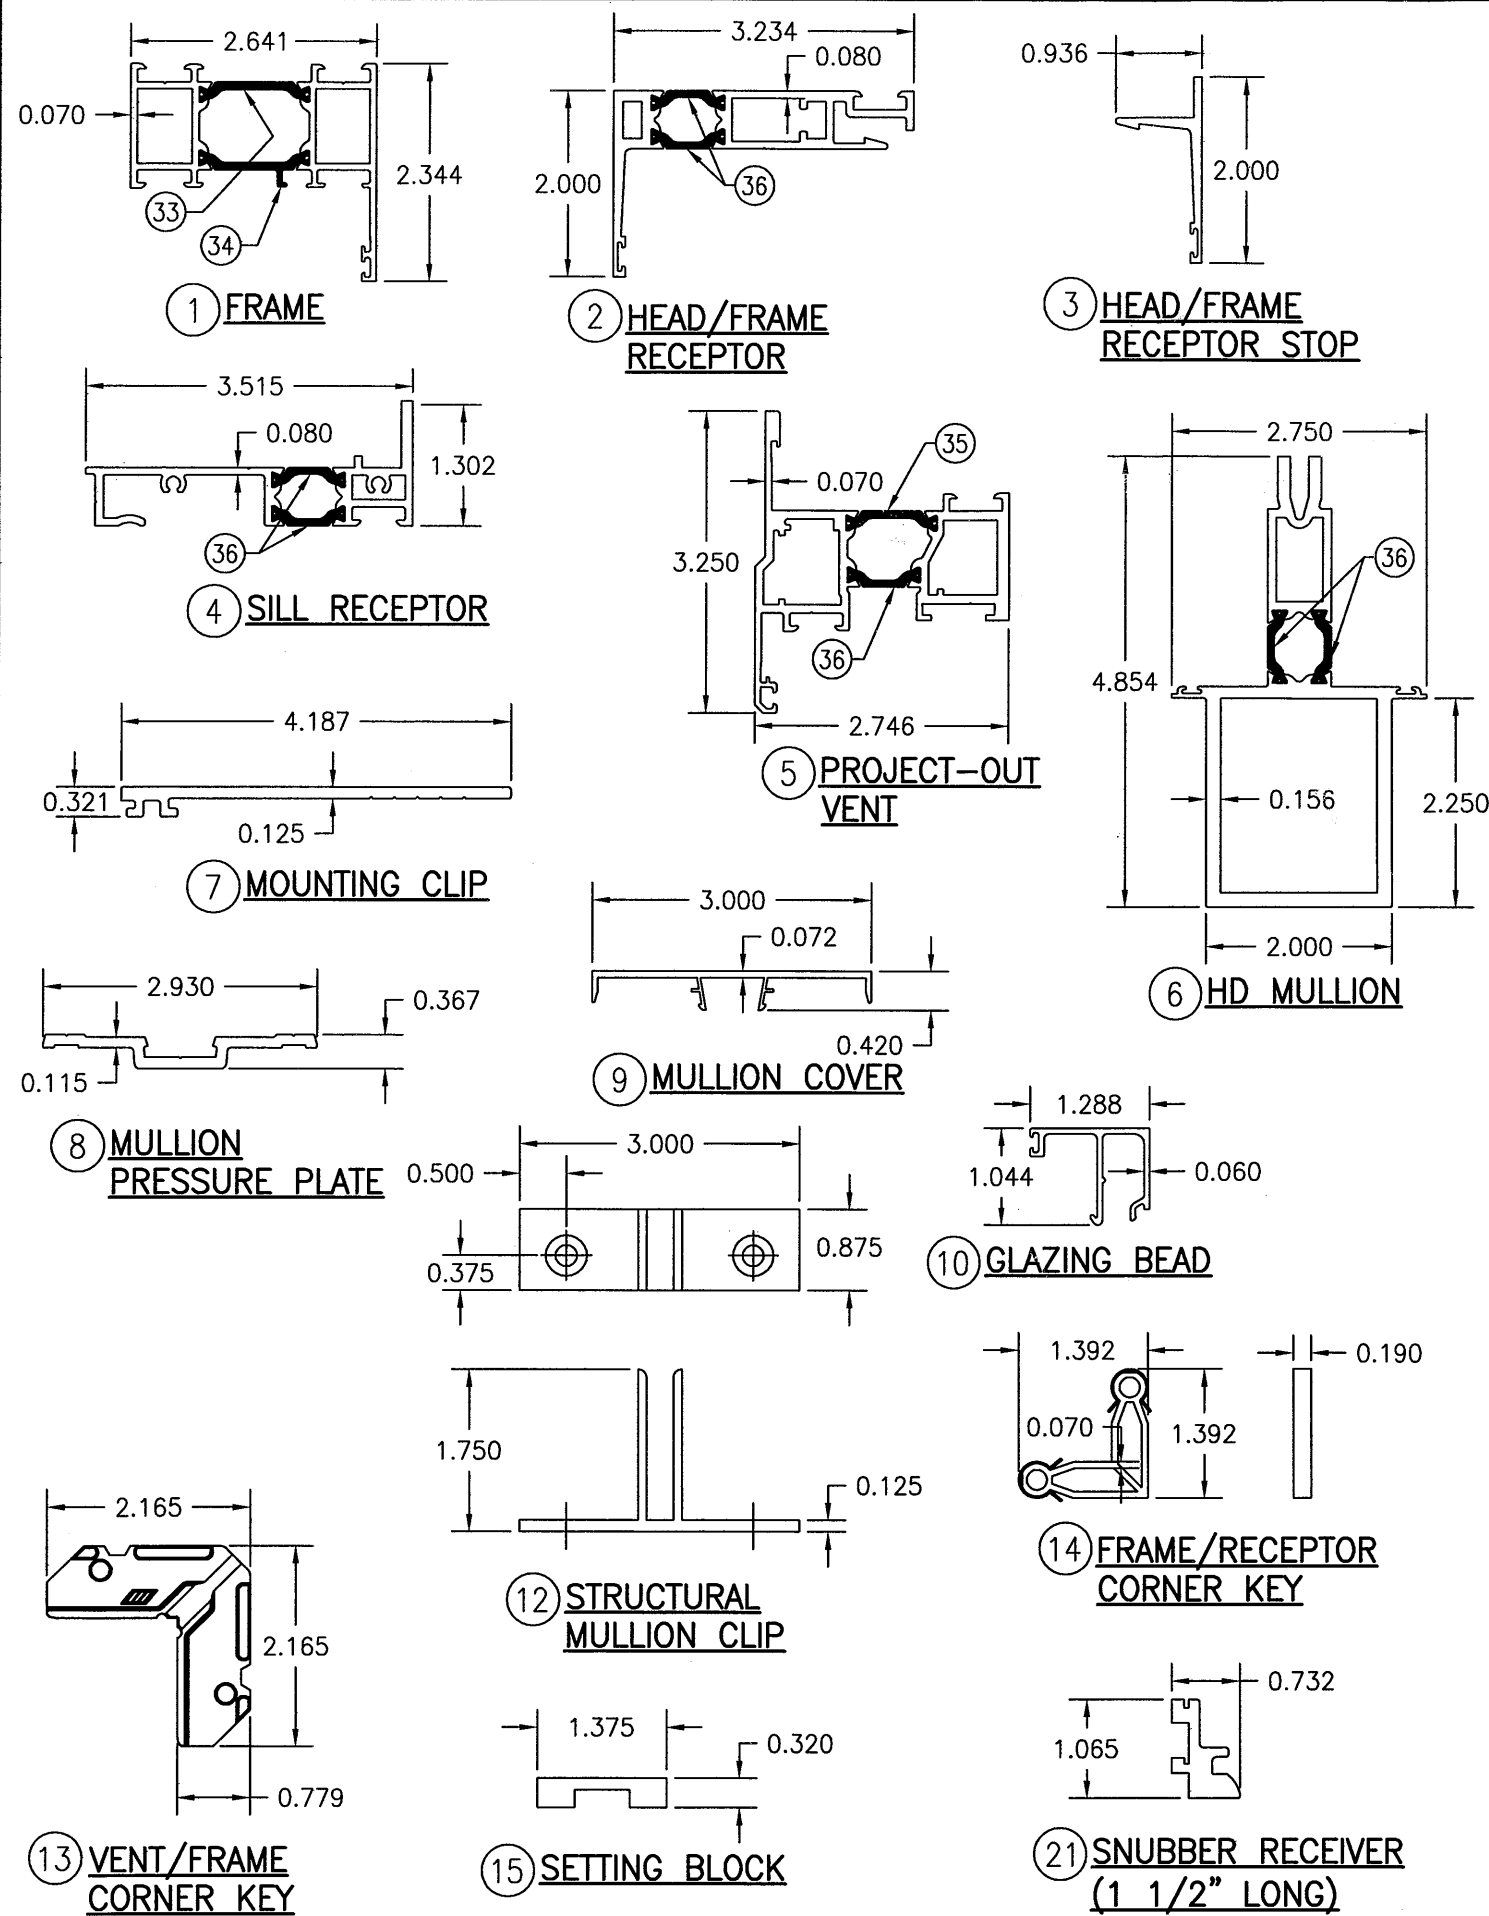

ITEM #	PART #	ITEM DESCRIPTION	MANUFACTURER/NOTES
PARTS			
1	248-200	FRAME	6063-T6 ALUMINUM
2	248-205	HEAD/FRAME RECEPTOR	6063-T6 ALUMINUM
3	248-018	HEAD/FRAME RECEPTOR STOP	6063-T6 ALUMINUM
4	248-209	SILL RECEPTOR	6063-T6 ALUMINUM
5	248-206	PROJECT-OUT VENT	6063-T6 ALUMINUM
6	248-212	HD MULLION	6063-T6 ALUMINUM
7	248-448	MOUNTING CLIP	6063-T6 ALUMINUM
8	248-025	MULLION PRESSURE PLATE	6063-T6 ALUMINUM
9	248-026	MULLION COVER	6063-T6 ALUMINUM
10	248-061	GLAZING BEAD	6063-T6 ALUMINUM
12	248-466	STRUCTURAL MULLION CLIP	6063-T6 ALUMINUM
13	248-415	VENT/FRAME CORNER KEY	CAST ALUMINUM
14	716-413	FRAME/RECEPTOR CORNER KEY	CAST ZINC/CARBON STEEL
15	127-132	SETTING BLOCK	EPDM (QTY. AS REQUIRED)
16	248-463	3.35" X 2.75" X 0.063" SUB-SILL END DAM PLATE	5052 H32 ALUMINUM
HARDWARE			
19	248-451	4-BAR HINGE (2 PER WINDOW; ALL WINDOW SIZES)	6061-T6 ALUMINUM BY: ADVANTAGE MANUFACTURING
20	248-475	BUTT HINGE	6063-T6 ALUMINUM
21	248-435	SNUBBER RECEIVER	BY: ADVANTAGE MANUFACTURING
22	248-425	SNUBBER DRIVER	BY: ADVANTAGE MANUFACTURING
23	248-433	MULTIPOINT LOCK	BY: GIESSE
24	248-430	HANDLE TO OPERATE MULTIPOINT LOCK	BY: GIESSE
25	225-405/406	CAMLOCK/HANDLE	BY: BRONZE CRAFT
26	248-423	CAMLOCK HANDLE STRIKE	BY: ADVANTAGE MANUFACTURING
27	248-441	CAMLOCK STRIKE BACKUP PLATE	6063-T6 ALUMINUM
SEALS AND SEALANTS			
31	127-112	VENT WEATHERING	EPDM
32	027-883	1/4" RECEPTOR WEATHERING	FLEXIBLE PVC
33	248-400	DEBRIDGING/THERMAL BREAK	TECATHERM-66-GF
34	248-401	DEBRIDGING/THERMAL BREAK	TECATHERM-66-GF
35	248-403	DEBRIDGING/THERMAL BREAK	TECATHERM-66-GF
36	248-404	DEBRIDGING/THERMAL BREAK	TECATHERM-66-GF
37	127-074	0.215" BULB GASKET	POLYPROPYLENE
38	027-874	WEATHERING	VISTAPLEX/POLYPROPYLENE
39	127-038	1/4" SEALANT SPACER	SCR-900
MISC. FASTENERS			
42	028-520	#10 X 1" FHTF SCREW	1 PER SNUBBER
43	128-940	#10-32 X 1/4" PHMS TORX SCREW	(HINGE SCREW) 2 PER VENT
44	128-415	#10 X 7/16" FHTF SCREW	4 PER CAMLOK ASSEMBLY
45	128-943	1/4" X 3/4" HHTF SCREW	WITHIN 3" OF CORNERS & 9 MAX. O.C.
47	128-534	#10 X 5/8" FHTFS SCREW	(HINGE SCREW) 3 PER FRAME

PRODUCT RENEWED  
as complying with the Florida  
Building Code  
Acceptance No. 12-0813-05  
Expiration Date 12/27/2017  
By *[Signature]*  
Miami Dade Product Control

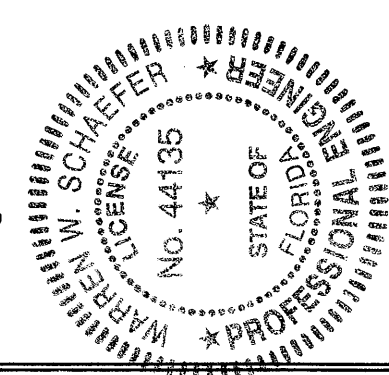

DRAWN BY: W.R.M.	CHECKED BY: W.W.S.
PLOT: 1=2	DATE: 07/09/07
DATE	
BY	
REVISION DESCRIPTION	
NO.	
AA900 ISOWEB OUT-SWING S.M.I. CASEMENT WINDOW	
MANUFACTURER KAWNEER COMPANY, INC. 555 GUTHRIE COURT NORCROSS, GA 30092 770-449-5555	
CONSULTANTS W. W. SCHAEFER ENGINEERING & CONSULTING, P.A. (CA 6809) 7480 150TH COURT NORTH PALM BEACH GARDENS, FL 33418 PHONE: 561-744-3424	
CERTIFICATION JUN 27 2012 WARREN W. SCHAEFER, P.E. P.E. NO. 44135	
DRAWING NO. 1546	REV. B
SHEET NO. 6	OF 6